

 


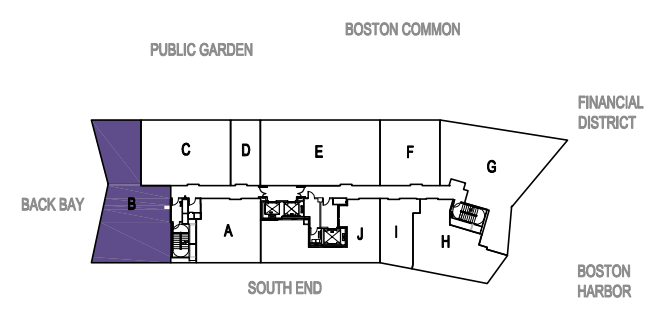

BOSTON
HOTEL & RESIDENCES


NOTES:

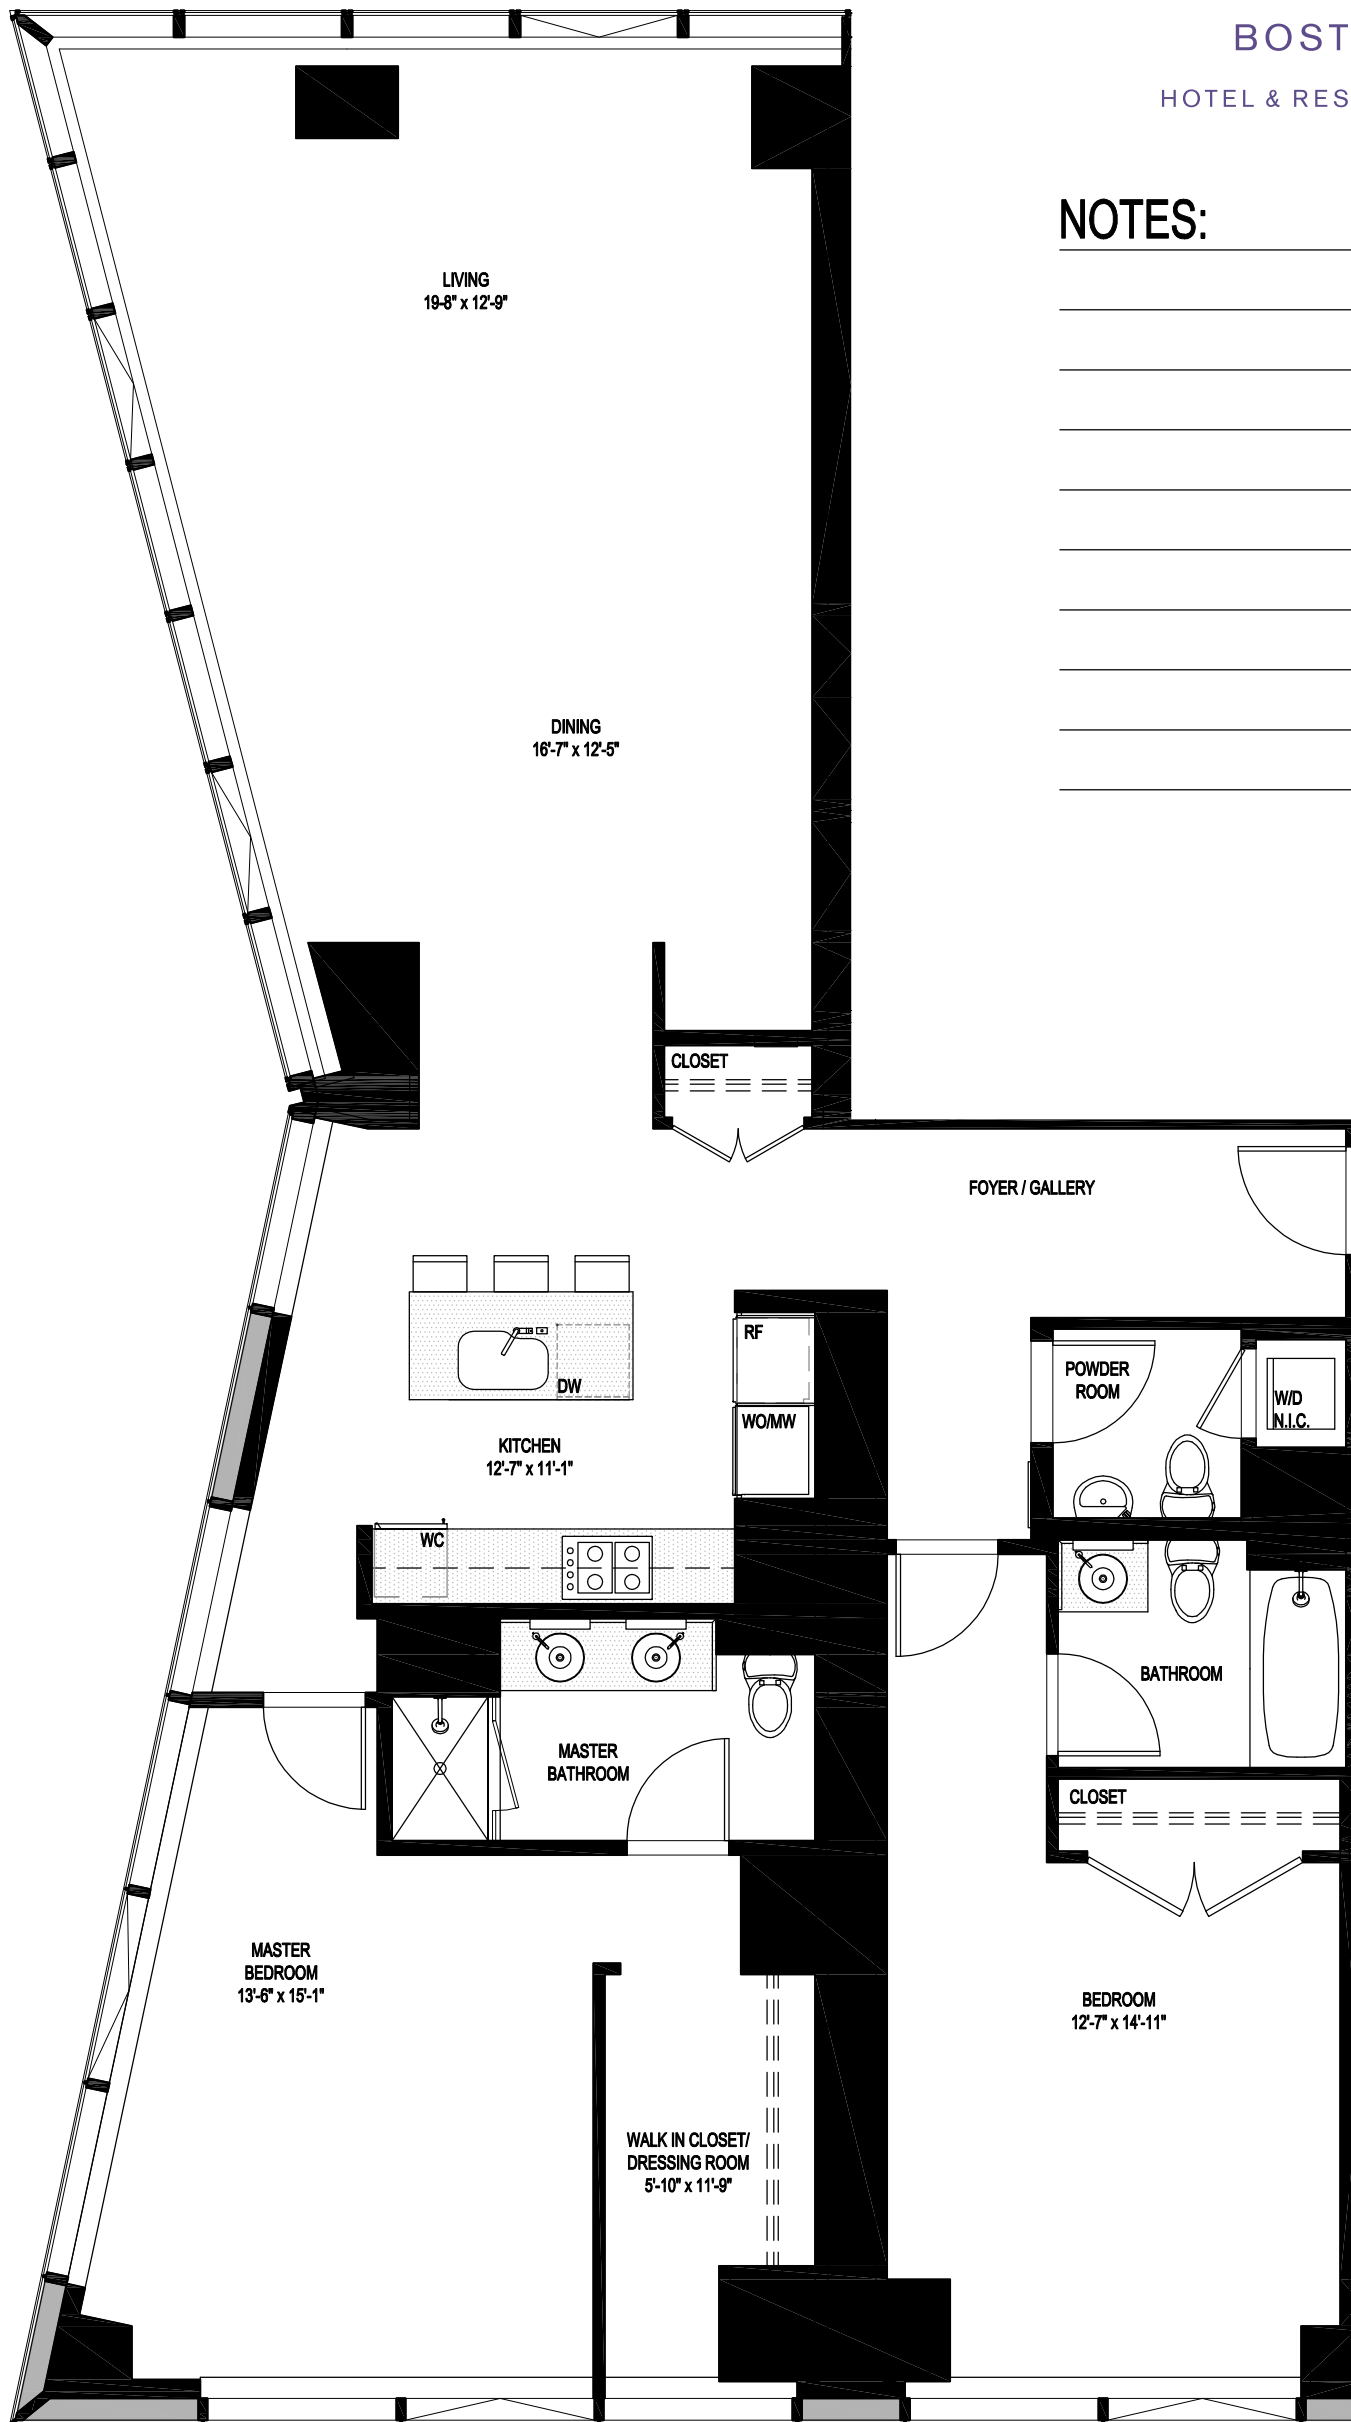

NOTE: THESE FLOOR PLANS ARE PRELIMINARY. ALL LAYOUTS ARE SUBJECT TO CHANGE AND ALL MEASUREMENTS ARE APPROXIMATE AND SUBJECT TO NORMAL CONSTRUCTION VARIANCES AND TOLERANCES.

AUGUST 18, 2008

SCALE 3/16" = 1'-0"

 

UNIT B

2 BR / 2.5 BA

(FLOORS 16-27)

1,794 SF / 167M²